


AGRO FOOD PARK

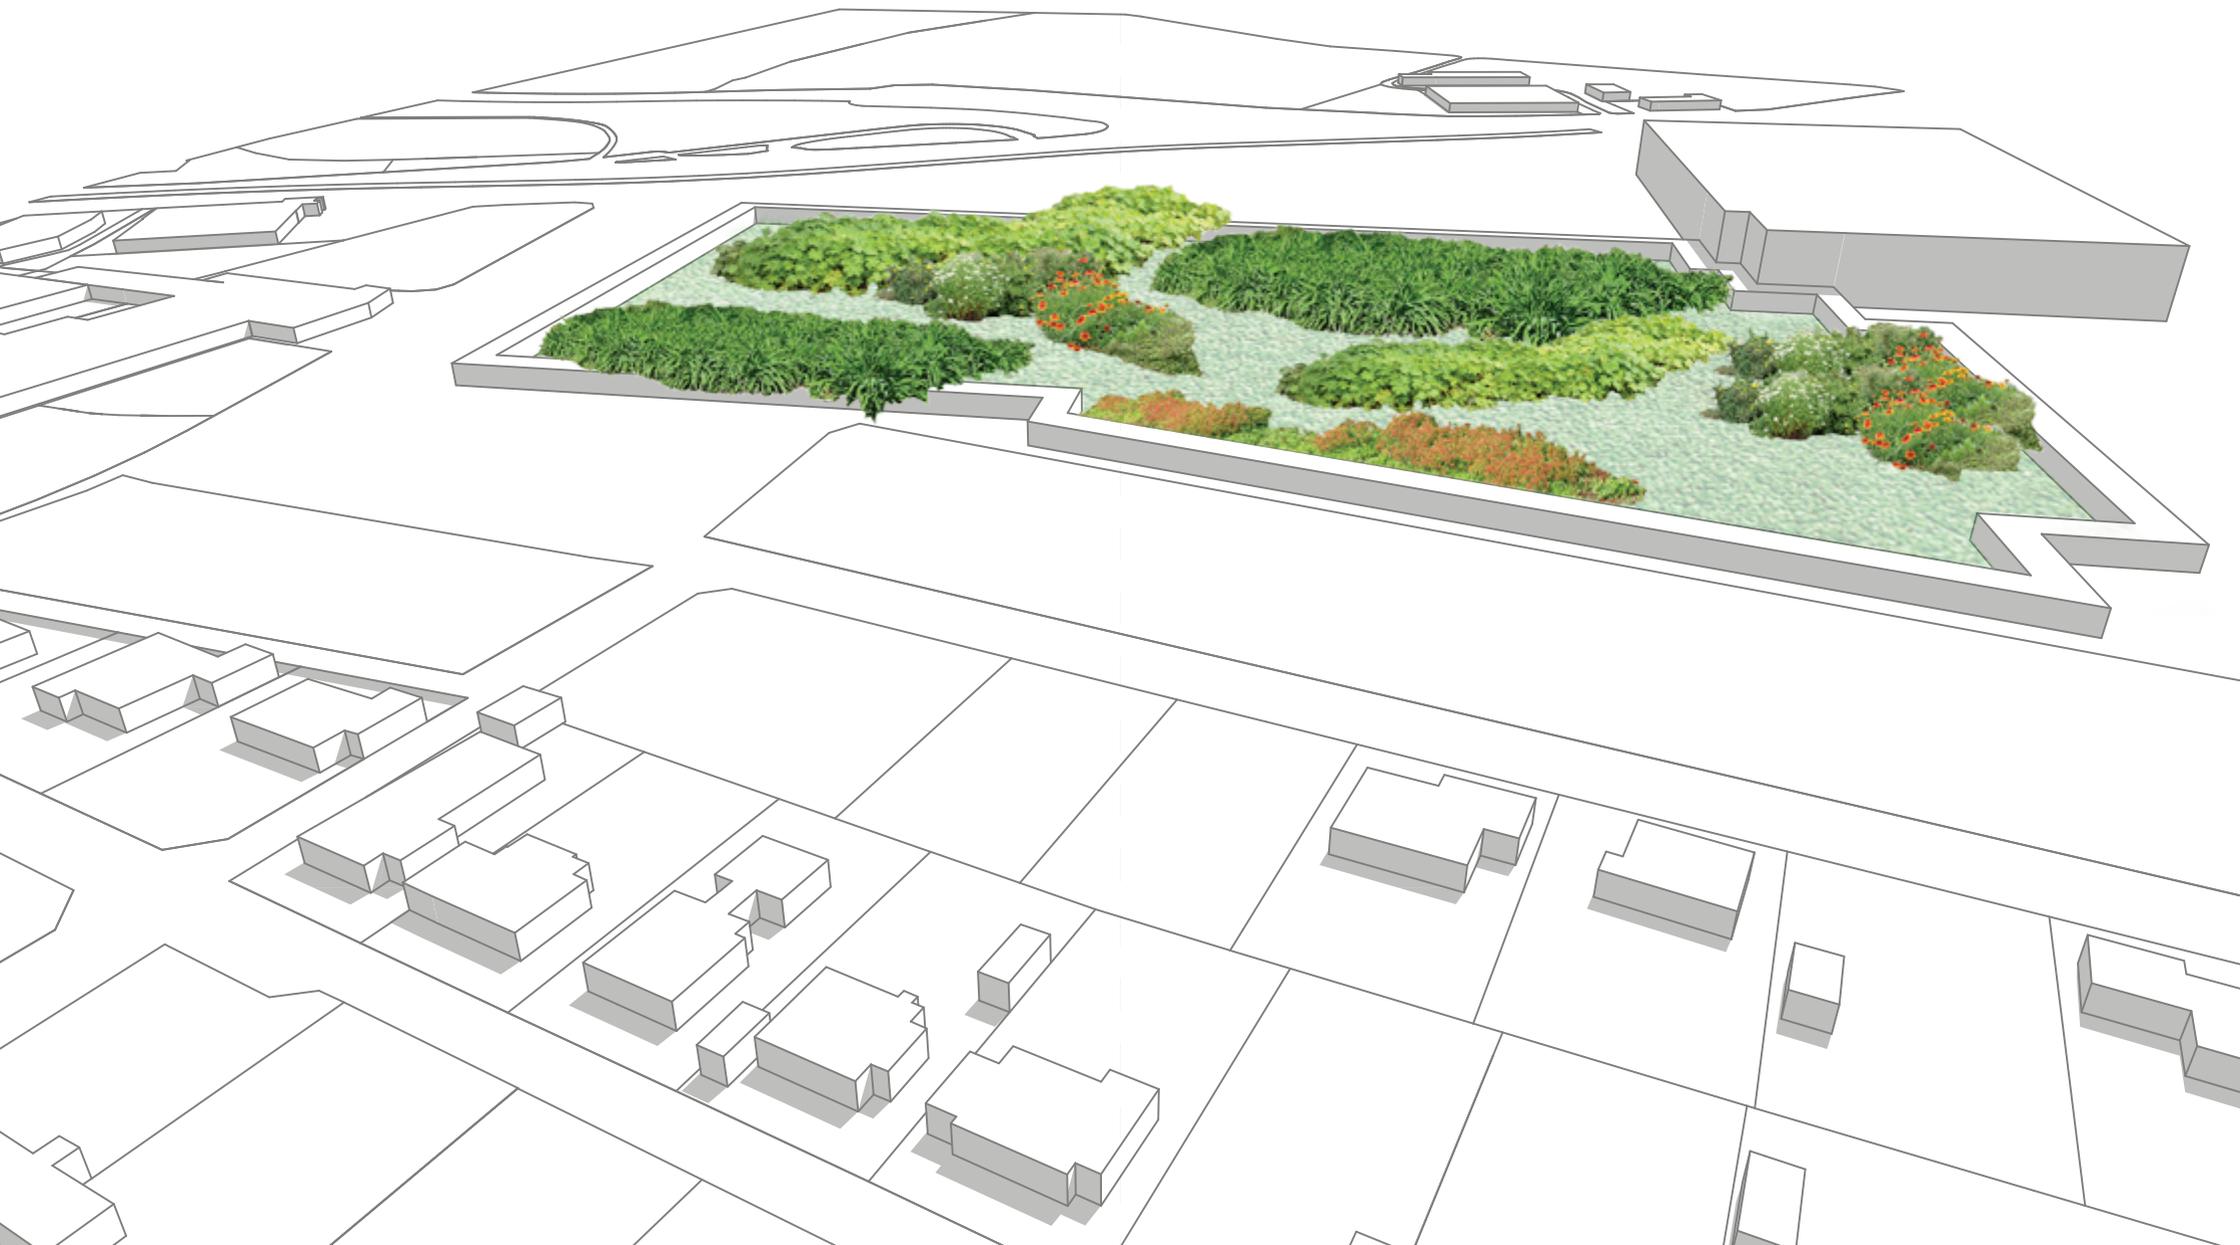

?-MALL


Project by Katja Zakelšek



HANGING GARDENS

Even though Linz is acknowledged as an industrial city, it's surroundings always kept their mystical agricultural character. Agriculture is even now a very important part of Linz suburban life. But the question is how to connect people who live from agriculture, people who like to grow their own plants and people who just like to enjoy being surrounded by nature and greenery in one place?

With this question in mind I designed a project that turns the Uno Shopping Mall into a big agro food park. The abandoned Mall stays the same, rough and chaotic with a hidden paradise inside. Old existing columns are covered with plants, just like being in a forest. You can walk around the terraces planted with bushes and flowers, all of different shapes and colors. On the top of the roof, you can find fields of wheat, sunflower, corn, apple trees, pears, cherries and many more. Vegetation is planted for several reasons: researching, learning, admiring, tasting and eating. From earth to mouth.

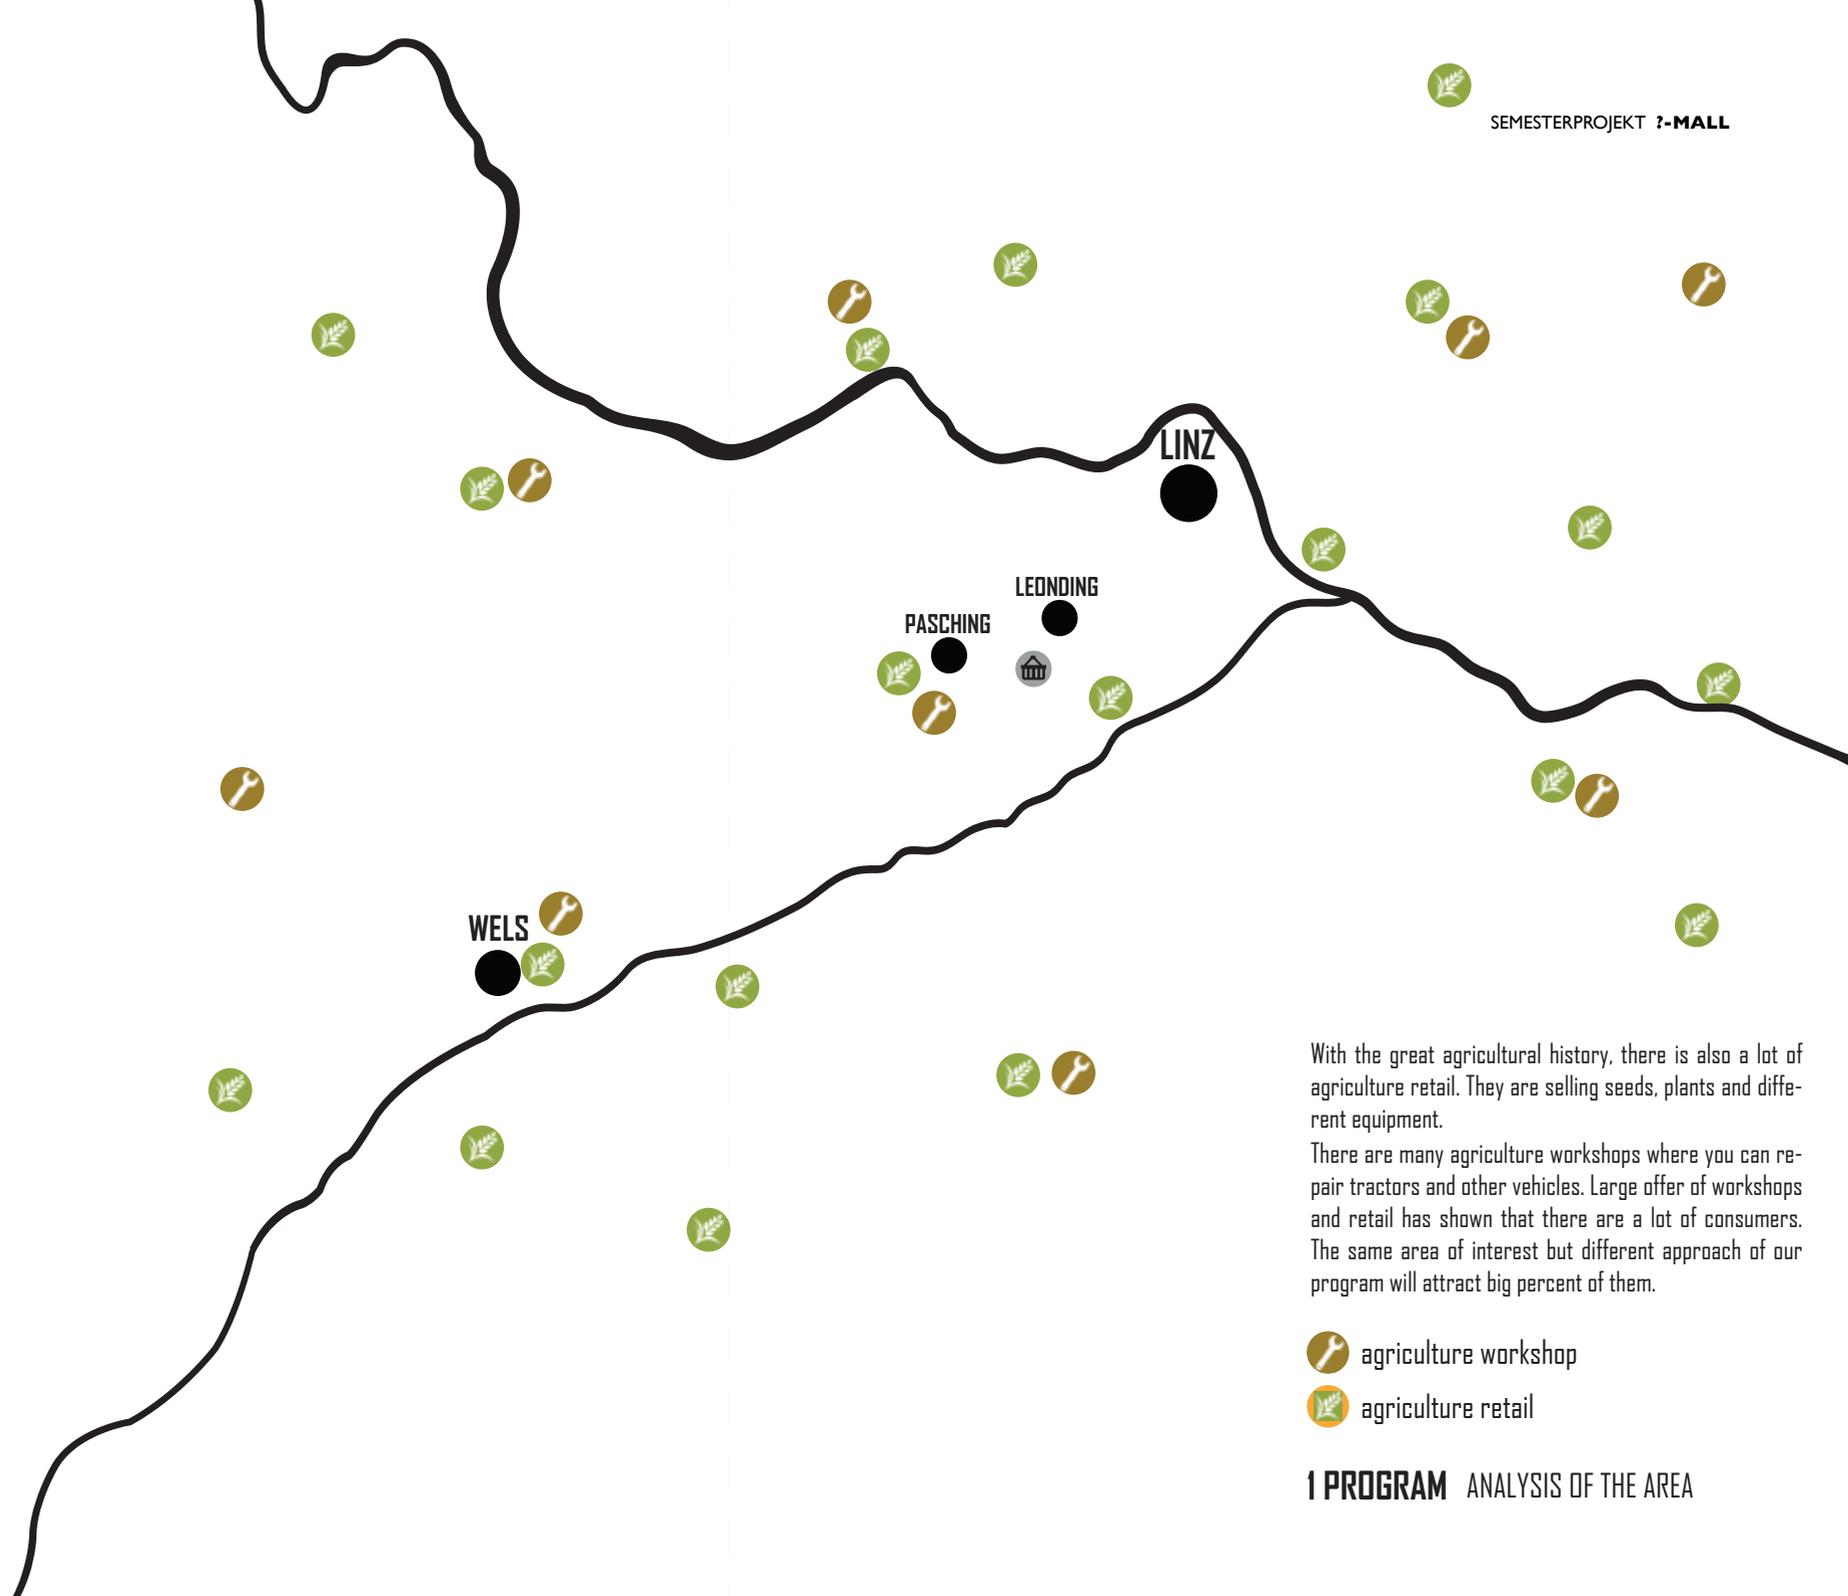

With the great agricultural history, there is also a lot of agriculture retail. They are selling seeds, plants and different equipment.

There are many agriculture workshops where you can repair tractors and other vehicles. Large offer of workshops and retail has shown that there are a lot of consumers. The same area of interest but different approach of our program will attract big percent of them.


 agriculture workshop

 agriculture retail

1 PROGRAM ANALYSIS OF THE AREA

LINZ

LEONDING

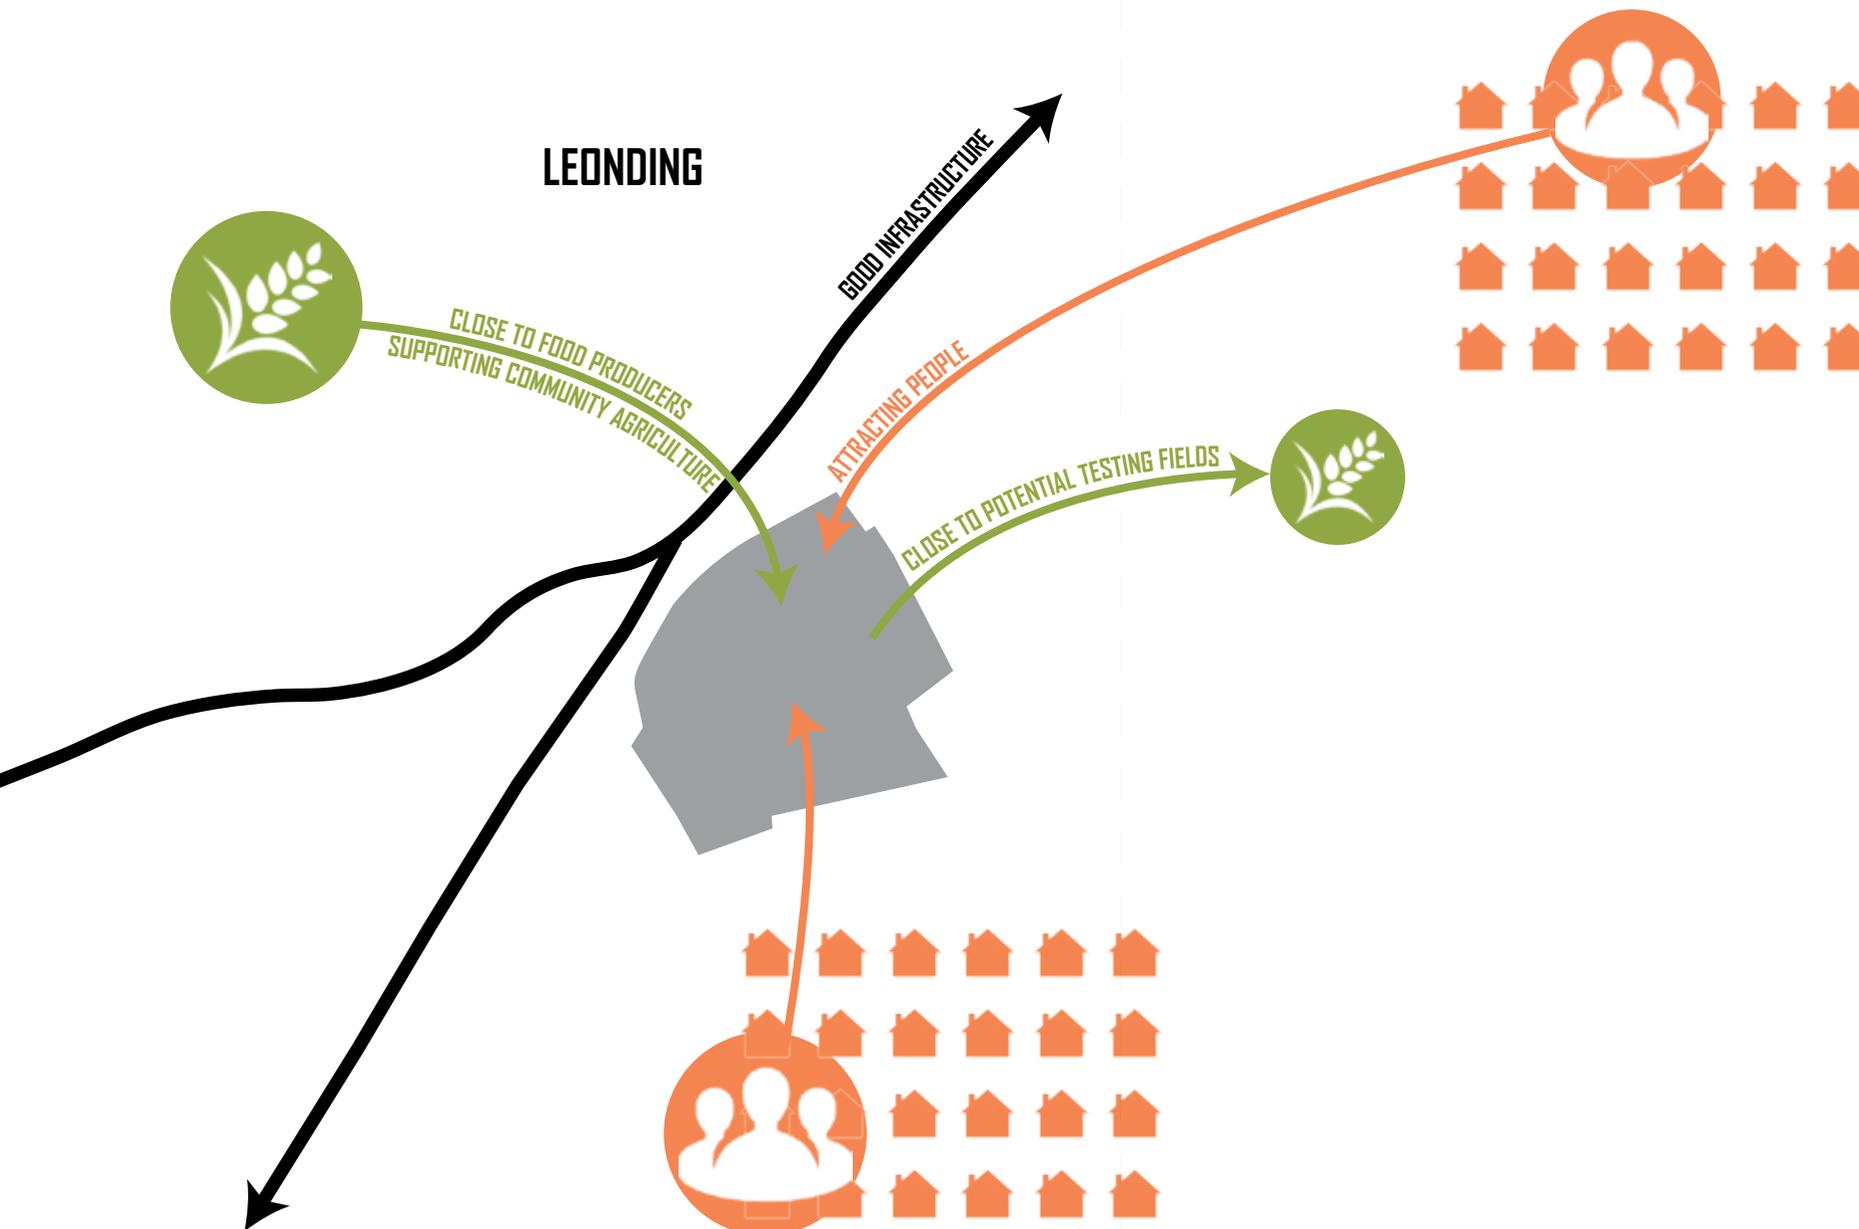

WELS

1 PROGRAM POSITIVE REASONS FOR THE
SELECTED PROGRAM



OFFICE



LABORATORY




ADMINISTRATION



AGRICULTURAL
SCHOOL



EXHIBITION

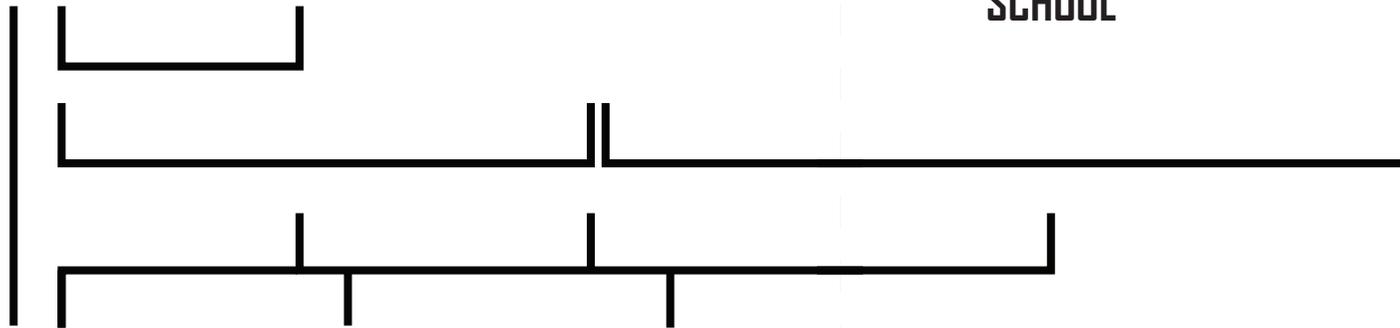

CANTEEN



SHOP WITH
LOCAL PRODUCT




FOOD
OBSERVATORY




FOOD MARKET




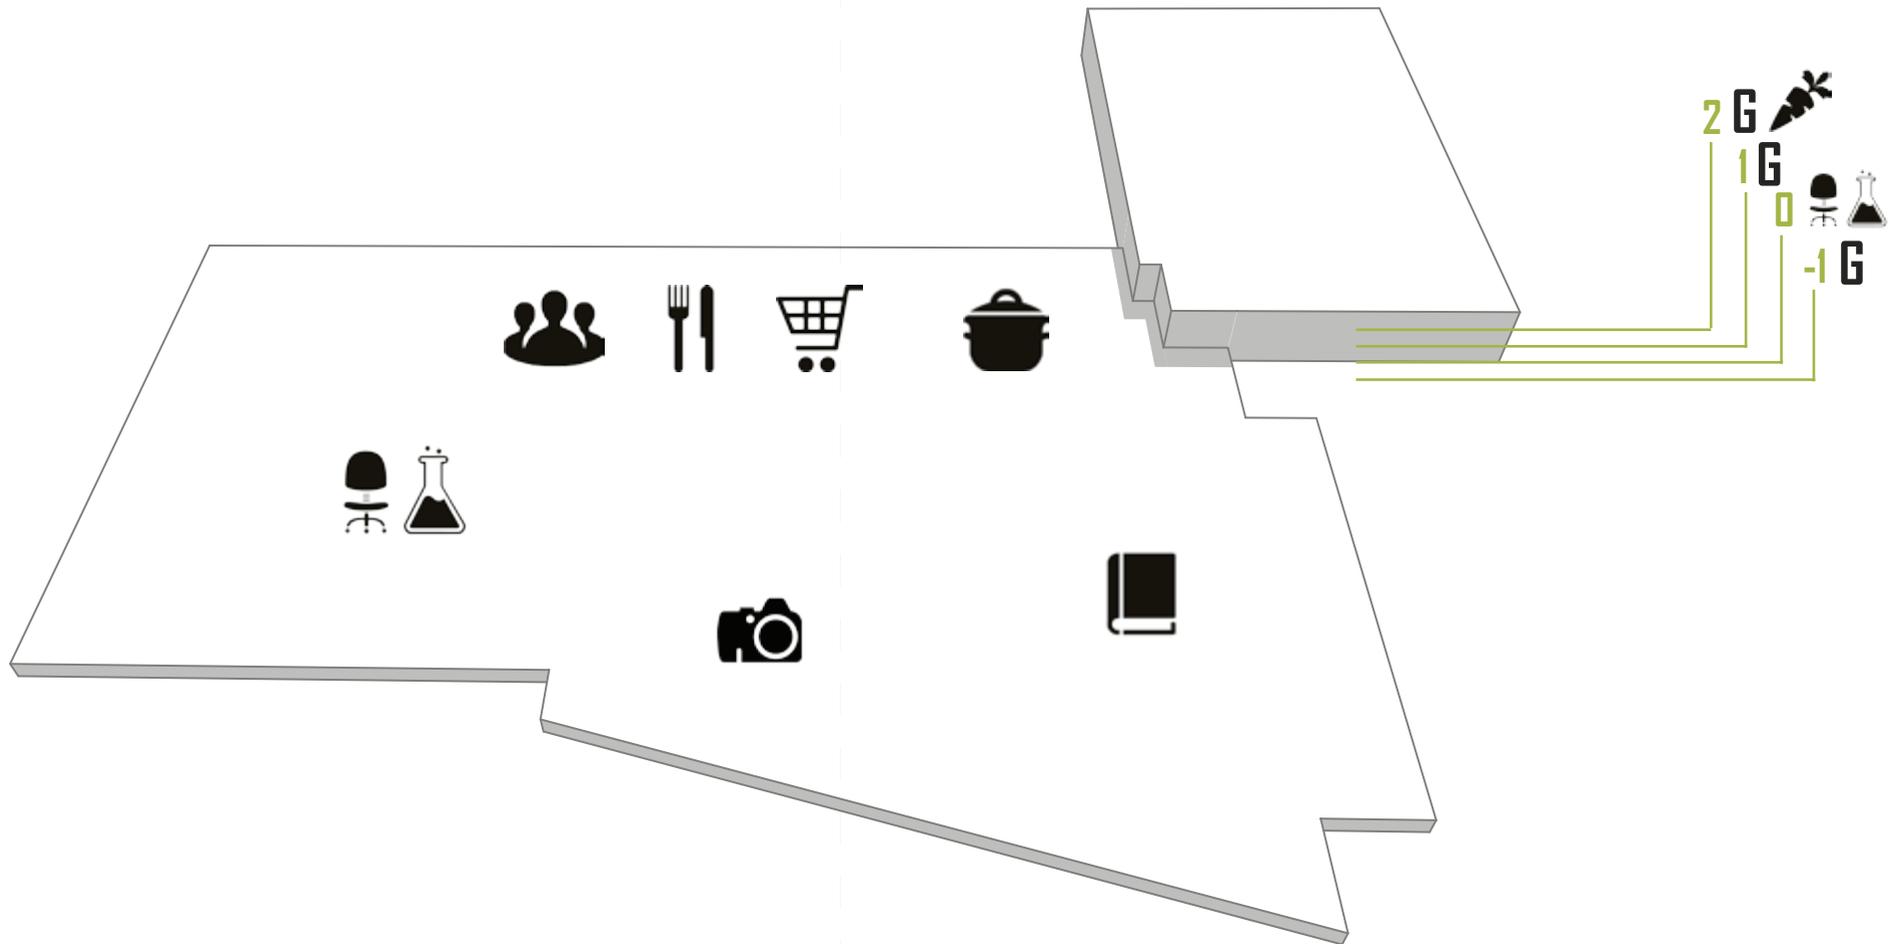


EXISTING STRUCTURE/COLUMNS

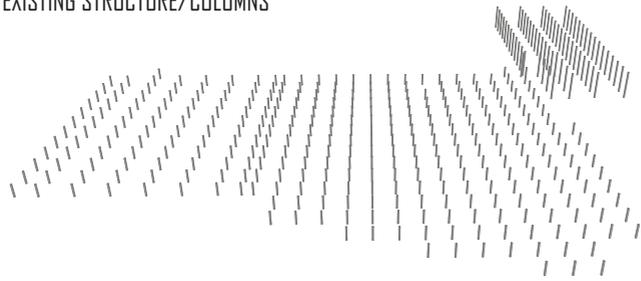


EXISTING STRUCTURE/SHELL

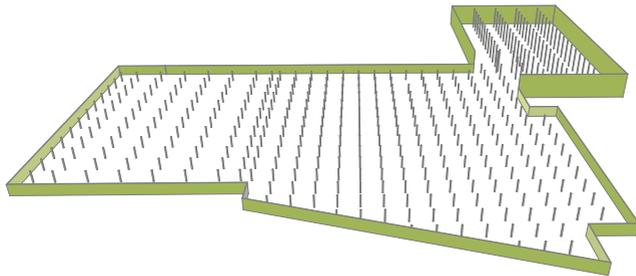

EXISTING STRUCTURE/VOLUME

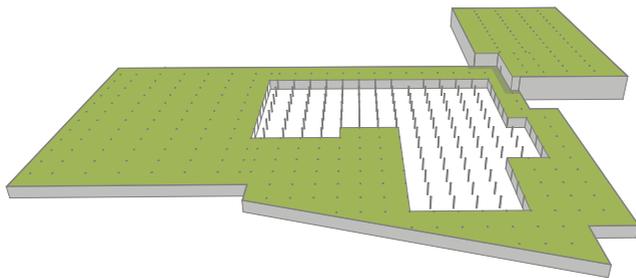






NEW STRUCTURE/TERRACE




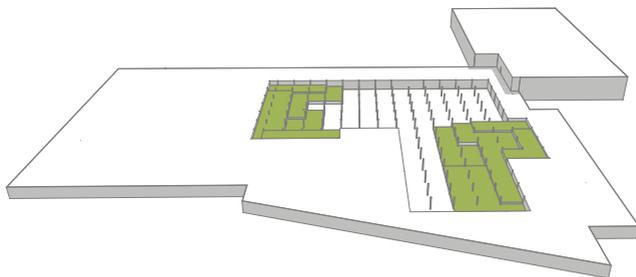


NEW LAYER/VEGETATION




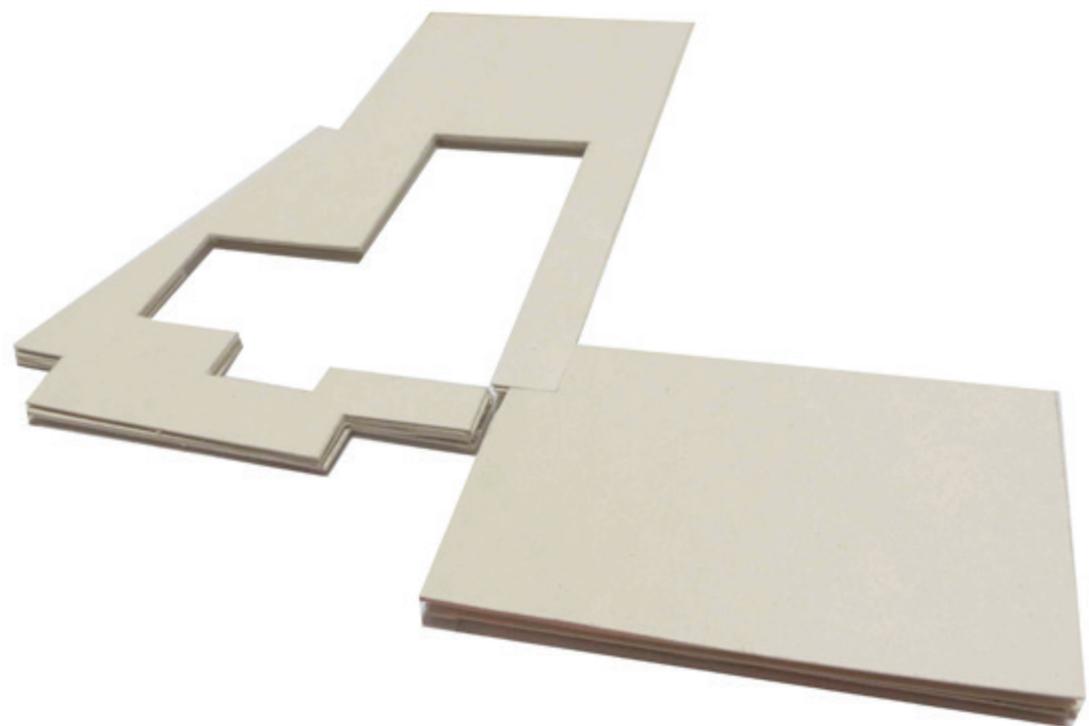

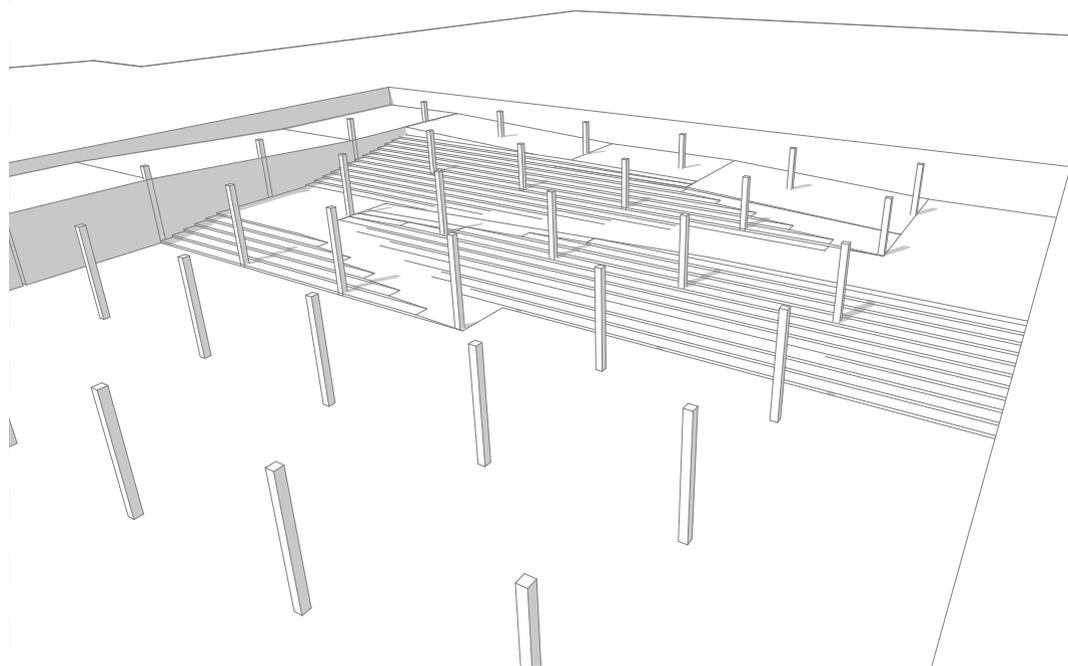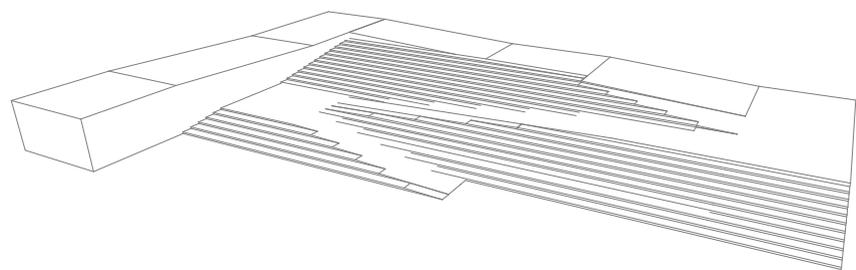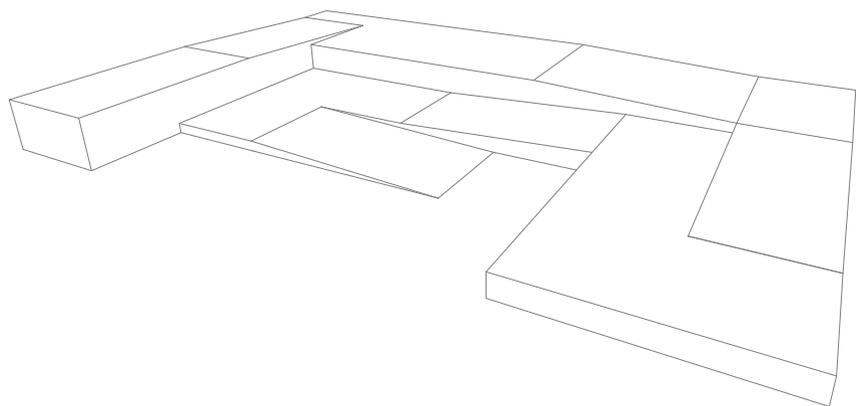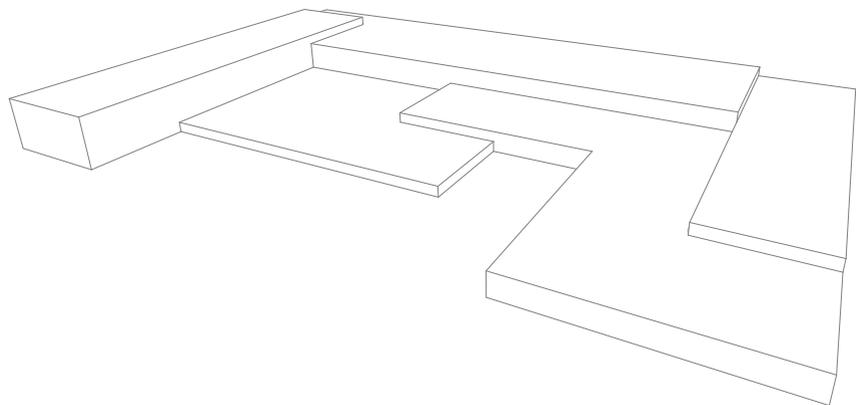

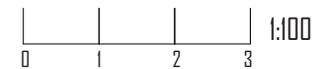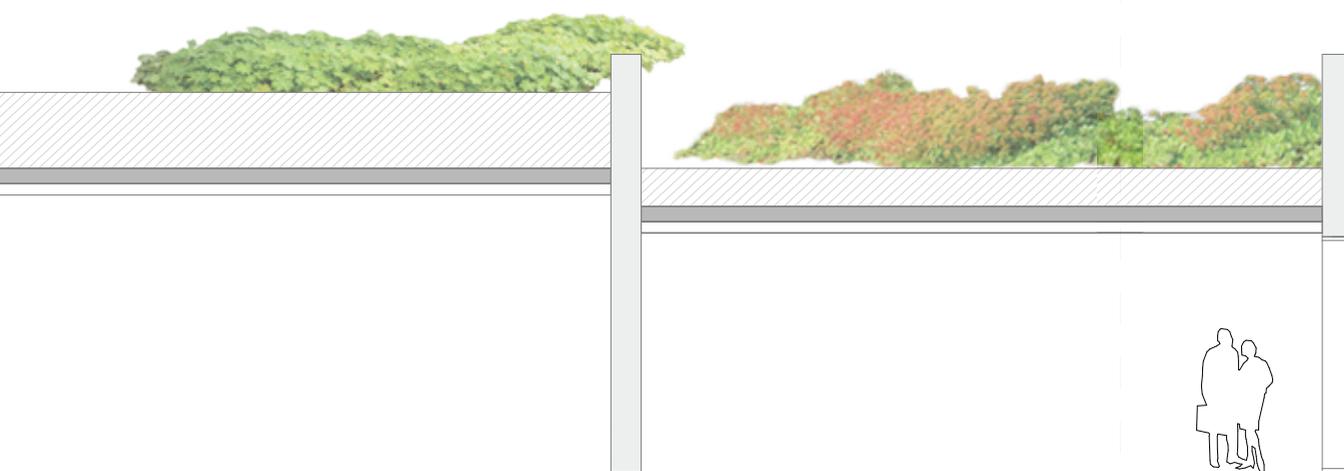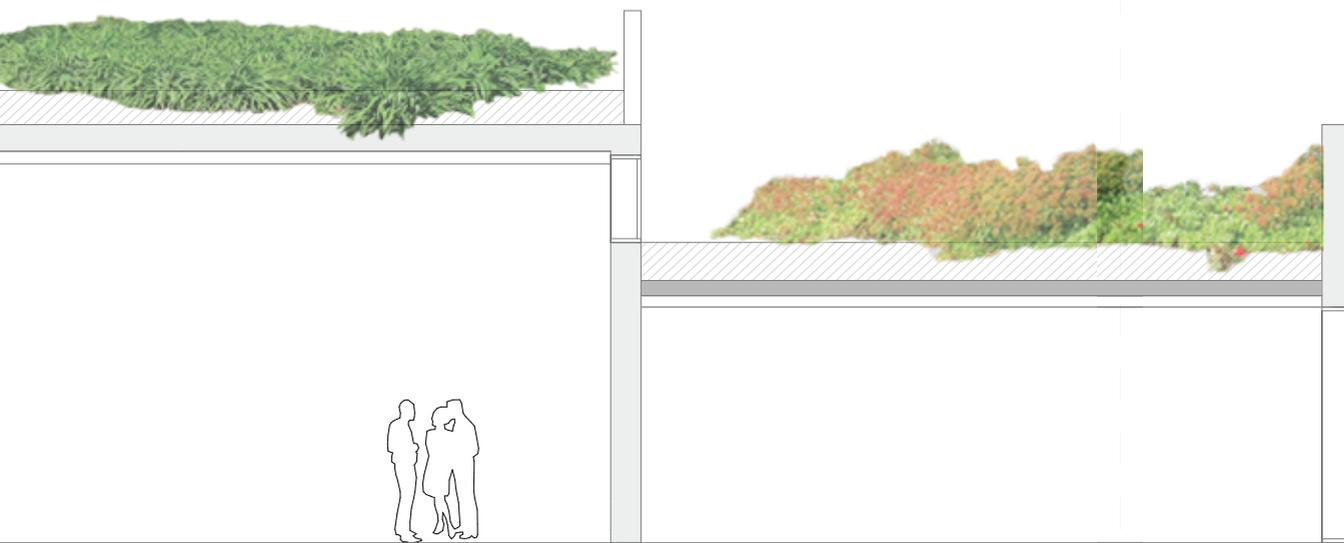
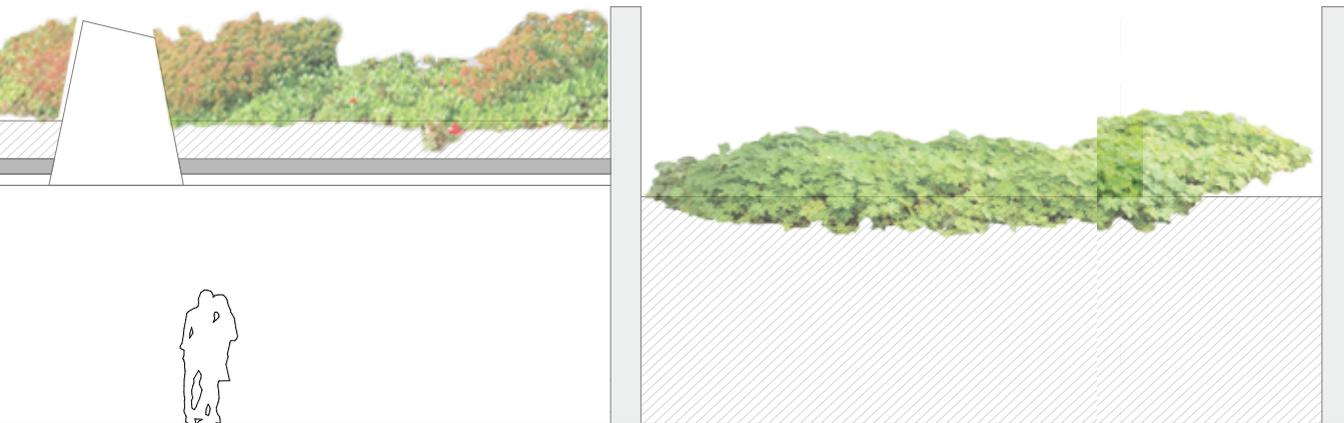


2 SHAPE POSSIBLE TERRACES SECTIONS

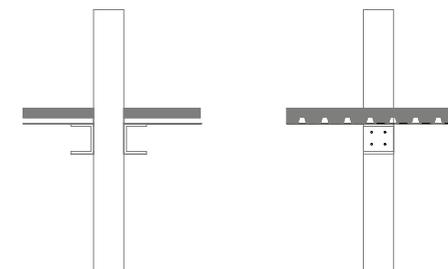


NEW SLAB CONSTRUCTION 1:100

- 1 concrete
- 2 metal trapeze sheet
- 3 metal profiles

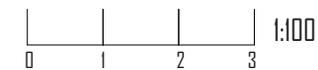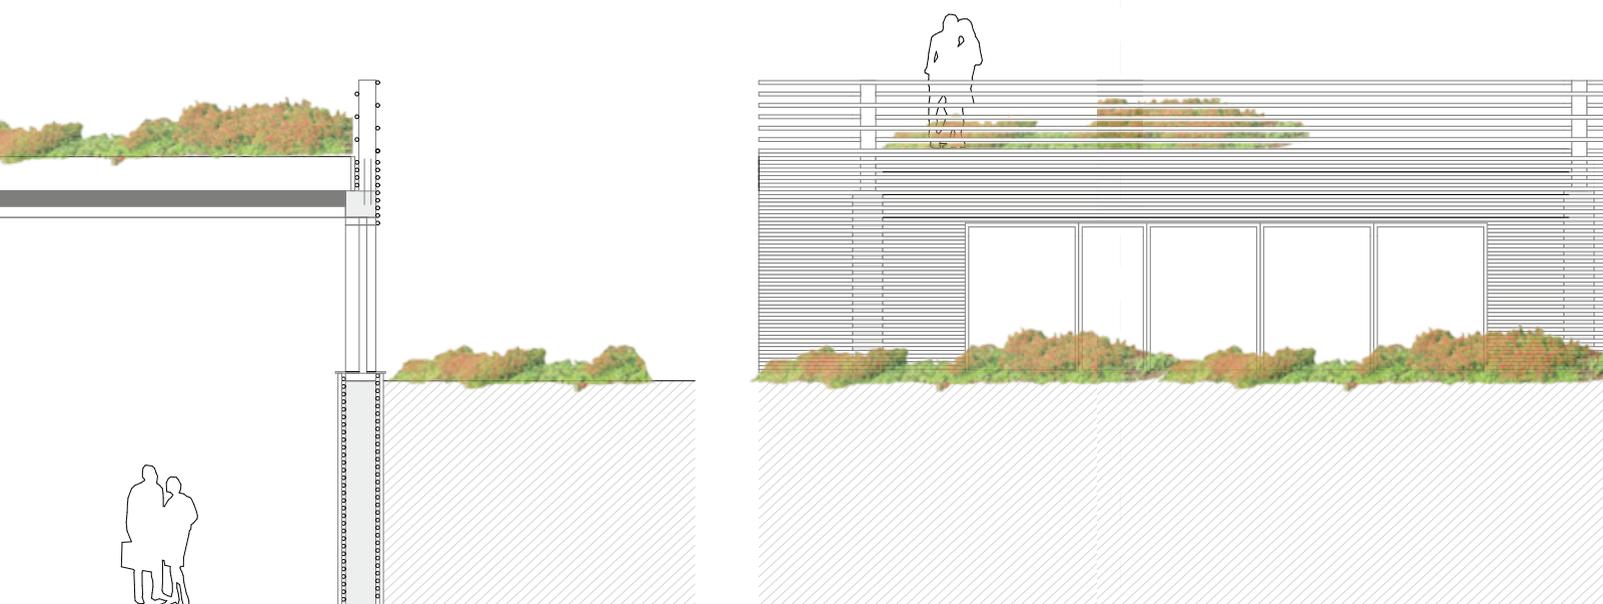

2 SHAPE NEW STEEL CONSTRUCTION

HOW TO USE A NEWLY DESIGNED OPEN SPACE?

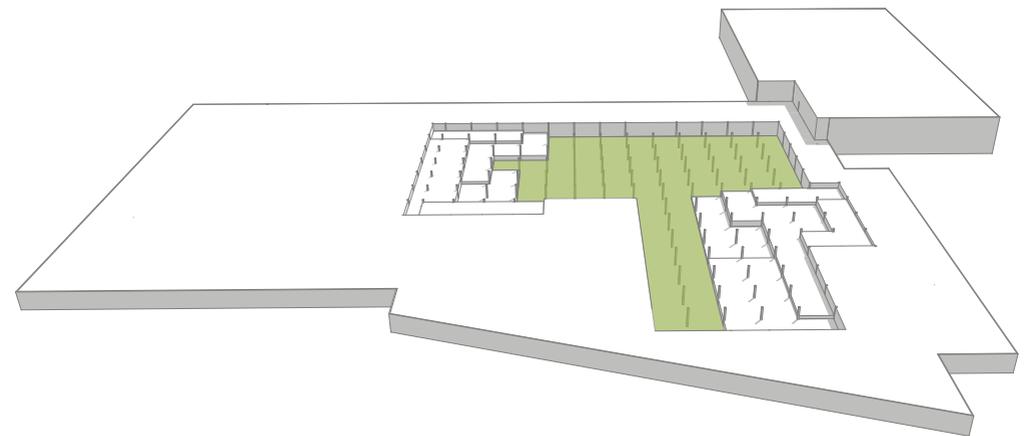

Z SHAPE OPEN SPACE DESIGN


GREENERY ON COLUMNS






GREENERY ON HORIZONTAL MESH



GREENERY ON VERTICAL MESH

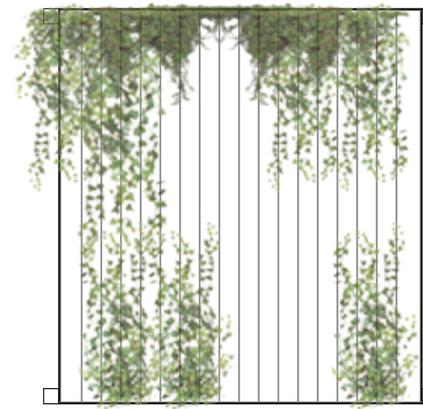


URBANE FURNITURE ON HORIZONTAL MESH

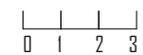
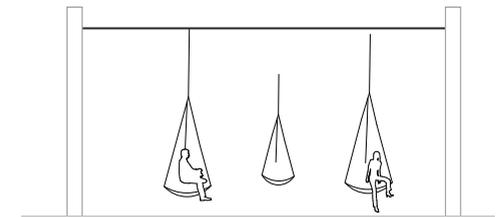
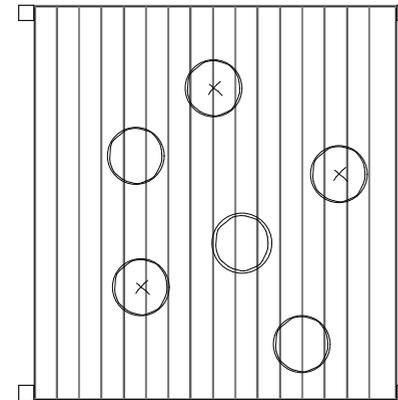


1:200


FABRIC ROOF 1

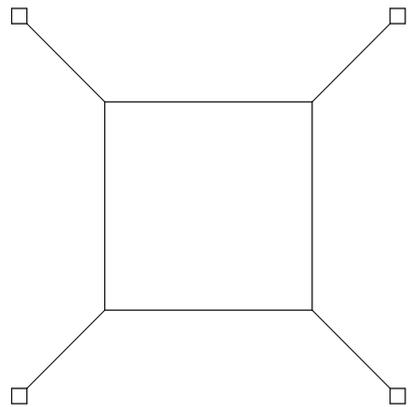


FABIRC ROOF 2

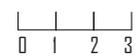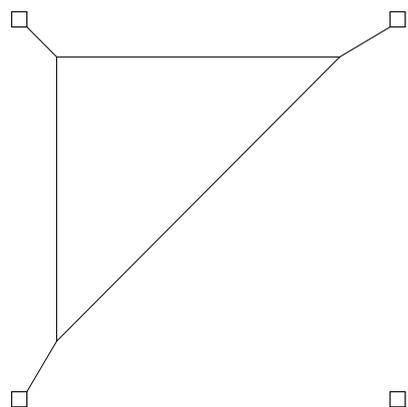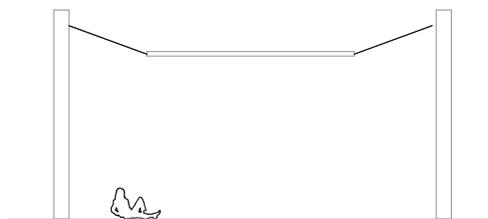

1:200

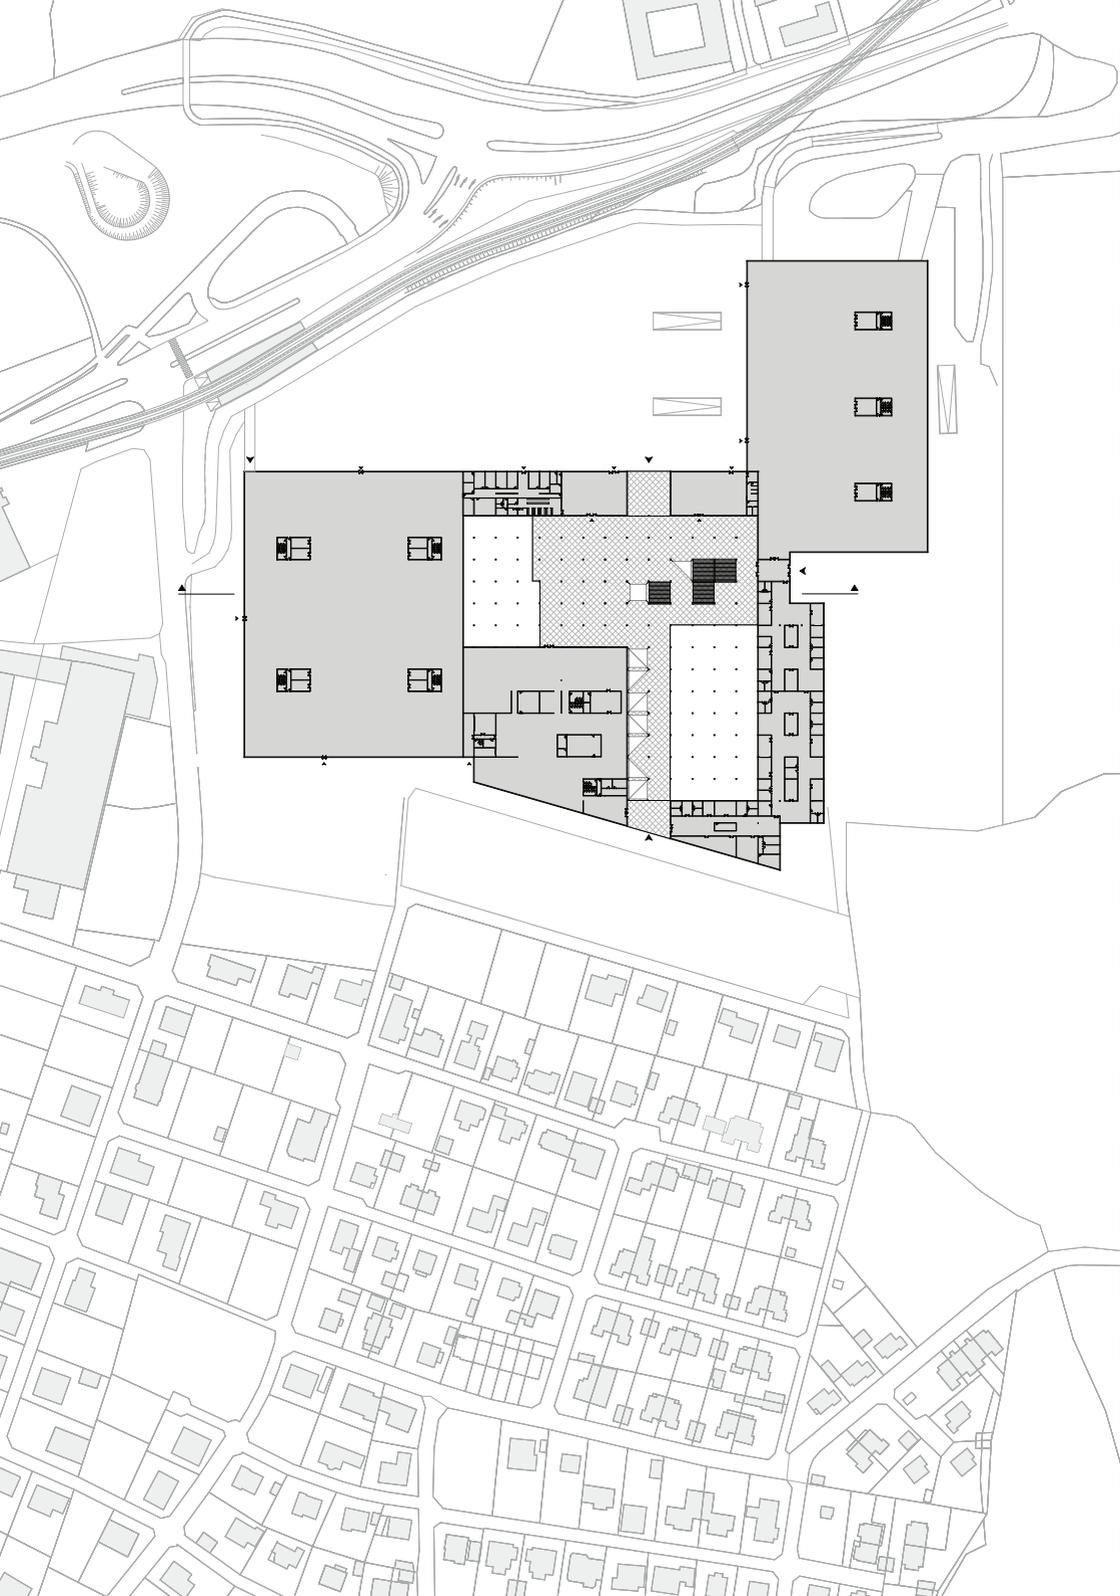

3 PLANS GROUND FLOOR

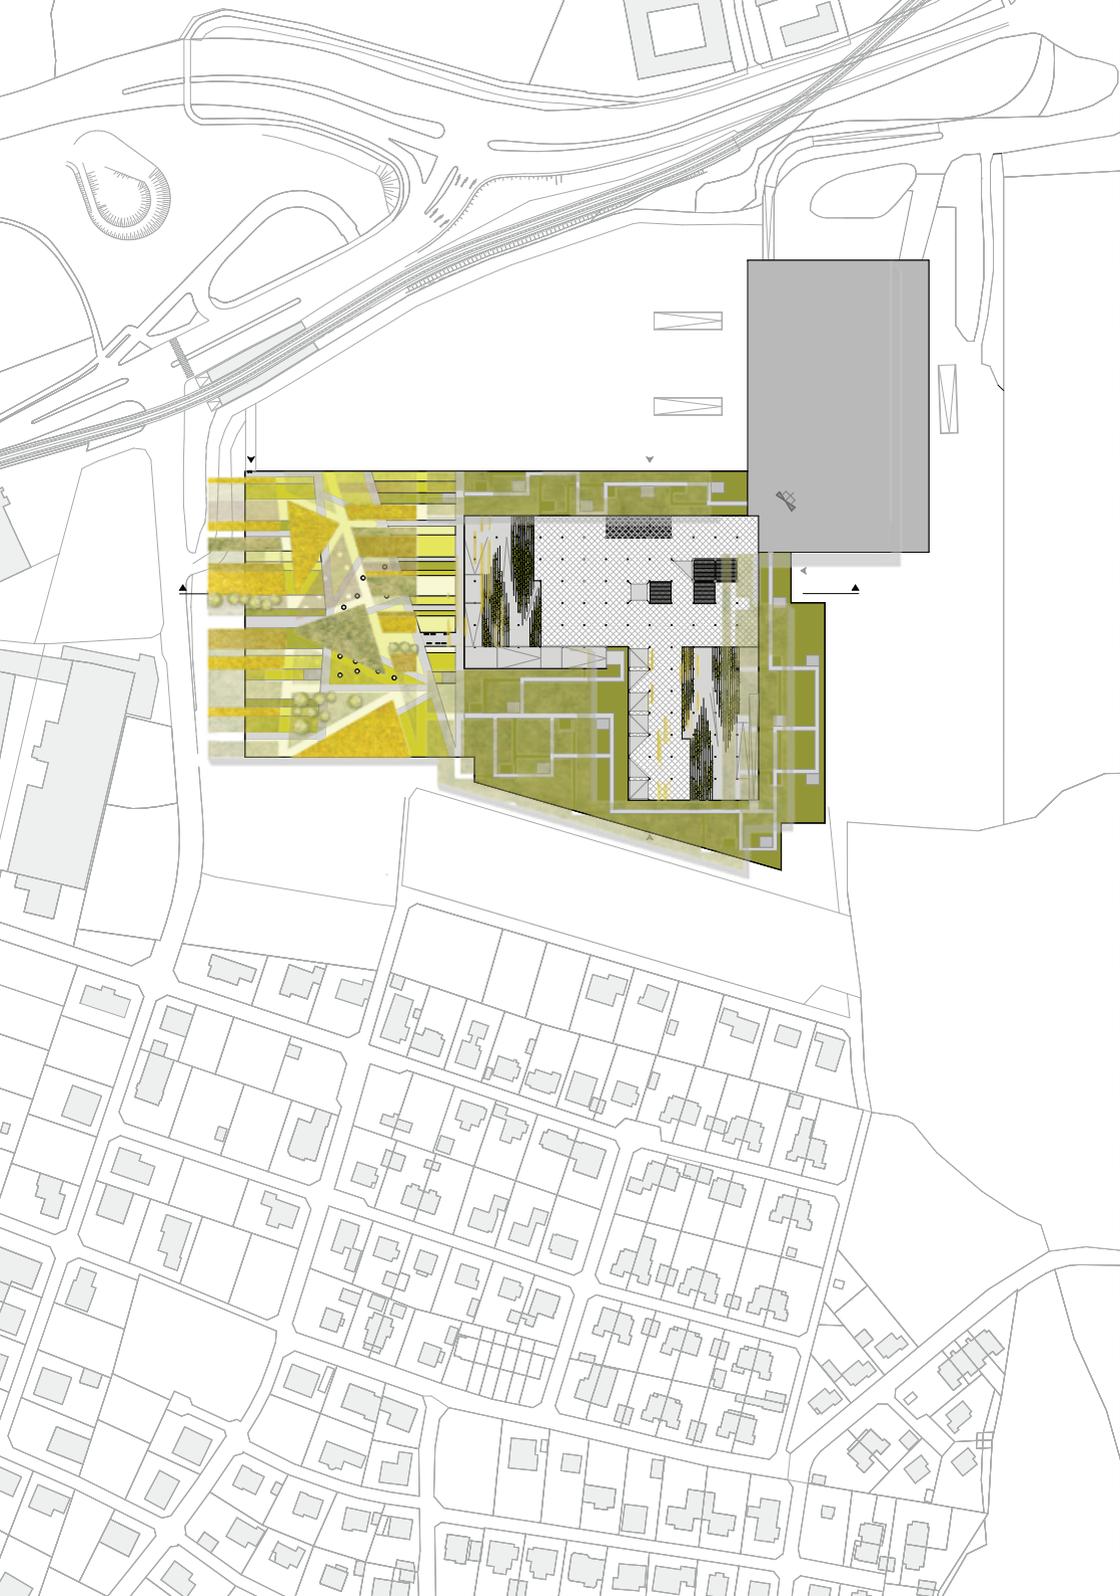

3 PLANS GROUND FLOOR



- 1 LABORATORIES
- 2 ADMINISTRATION
- 3 RESTAURANT
- 4 SHOP WITH LOCAL PRODUCTS
- 5 EXHIBITION AREA
- 6 SCHOOL
- 7 TERRACES
- 8 OPEN SPACE


1:1000





- 1 VEGETABLE FIELDS
- 2 CORN LABIRINTH
- 3 FLOWER TERRACES
- 4 OPEN SPACE



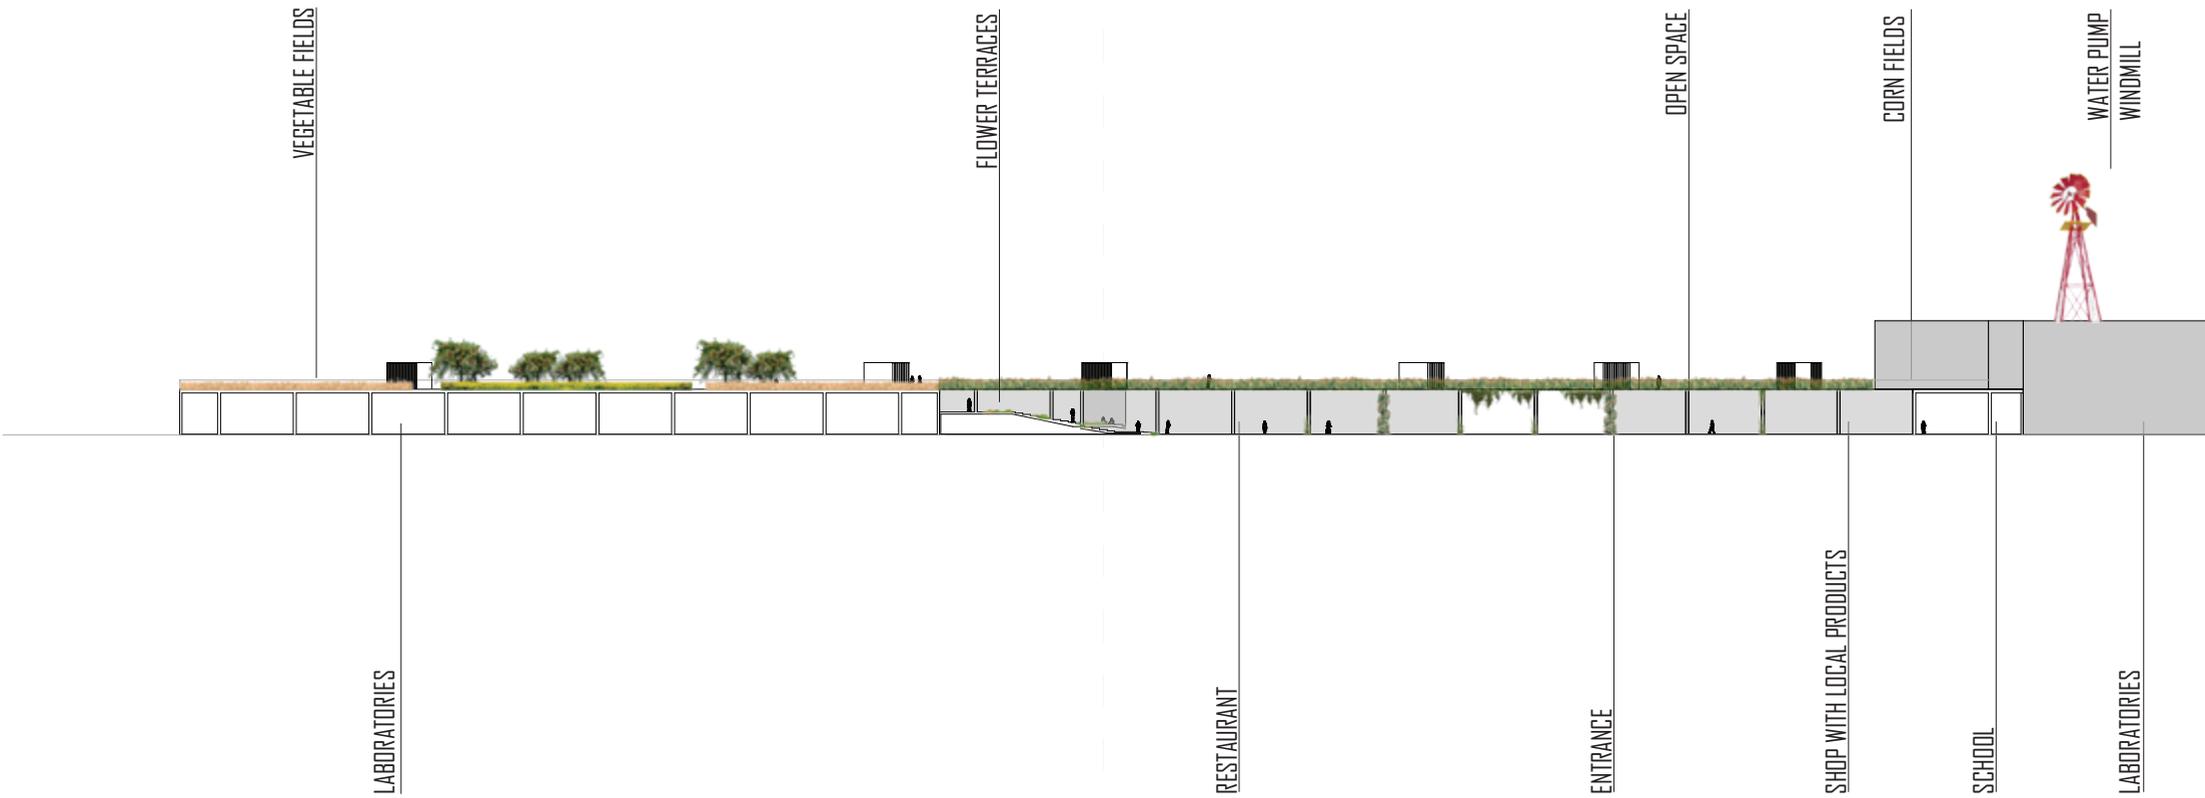

3 PLANS SECTION









PROJEKTREIHE **?-MALL**

STARTUP MALL, Horst Lechner

WERK M²ALL, Manuel Gegenhuber

WOHNEN +, Sebastian Vilanek

EinHausZentrum, Andreas Justl

AGRO FOOD PARK, Katja Zakelsek

Multigeneration Center, Tina Žiher

EMOTIONSFABRIK, Lukas Ployer

Semesterprojekt WS 2014/15

BETREUUNGSTEAM

Matthias Böttger, Franz Koppelstätter, Katharina Weinberger

LAYOUT

Anna Firak, Katharina Weinberger